

73 Holt Road Taren Point NSW

3  2  1 

DA approved for a luxury home, this property promises an unparalleled living experience with street-to-water access and incredible uninterrupted views right at the water's edge. With an open reserve to the north, this is the ultimate waterfront address.

Type : House
Land Size : 430 sqm
View : <https://www.luxebyymm.com.au/sale/nsw/sutherlandland/taren-point/residential/house/8096752>

LUXE POINTS:

- DA approved for a luxury home with street-to-water access
- Stunning water views from the moment you enter
- Timber floorboards and high ceilings enhance its classic charm
- Period details throughout, reclaimed from Victorian terraces

[For full version visit the website](https://www.luxebyymm.com.au)



Lucy Stylianou
02 9547 0008




Maurice Maroon
02 9547 0008




Scale in metres. Indicative only. All information contained herein is obtained from sources we believe to be accurate. We cannot guarantee its accuracy. Interested persons should make and rely on their own enquiries.

Sutherland Shire COUNCIL
 DEVELOPMENT CONSENT
DA21/0768
 This plan/ supporting documentation forms part of the above development consent.

Sutherland Shire COUNCIL
 RECEIVED
 10/02/2022
 Appln No: DA21/0768

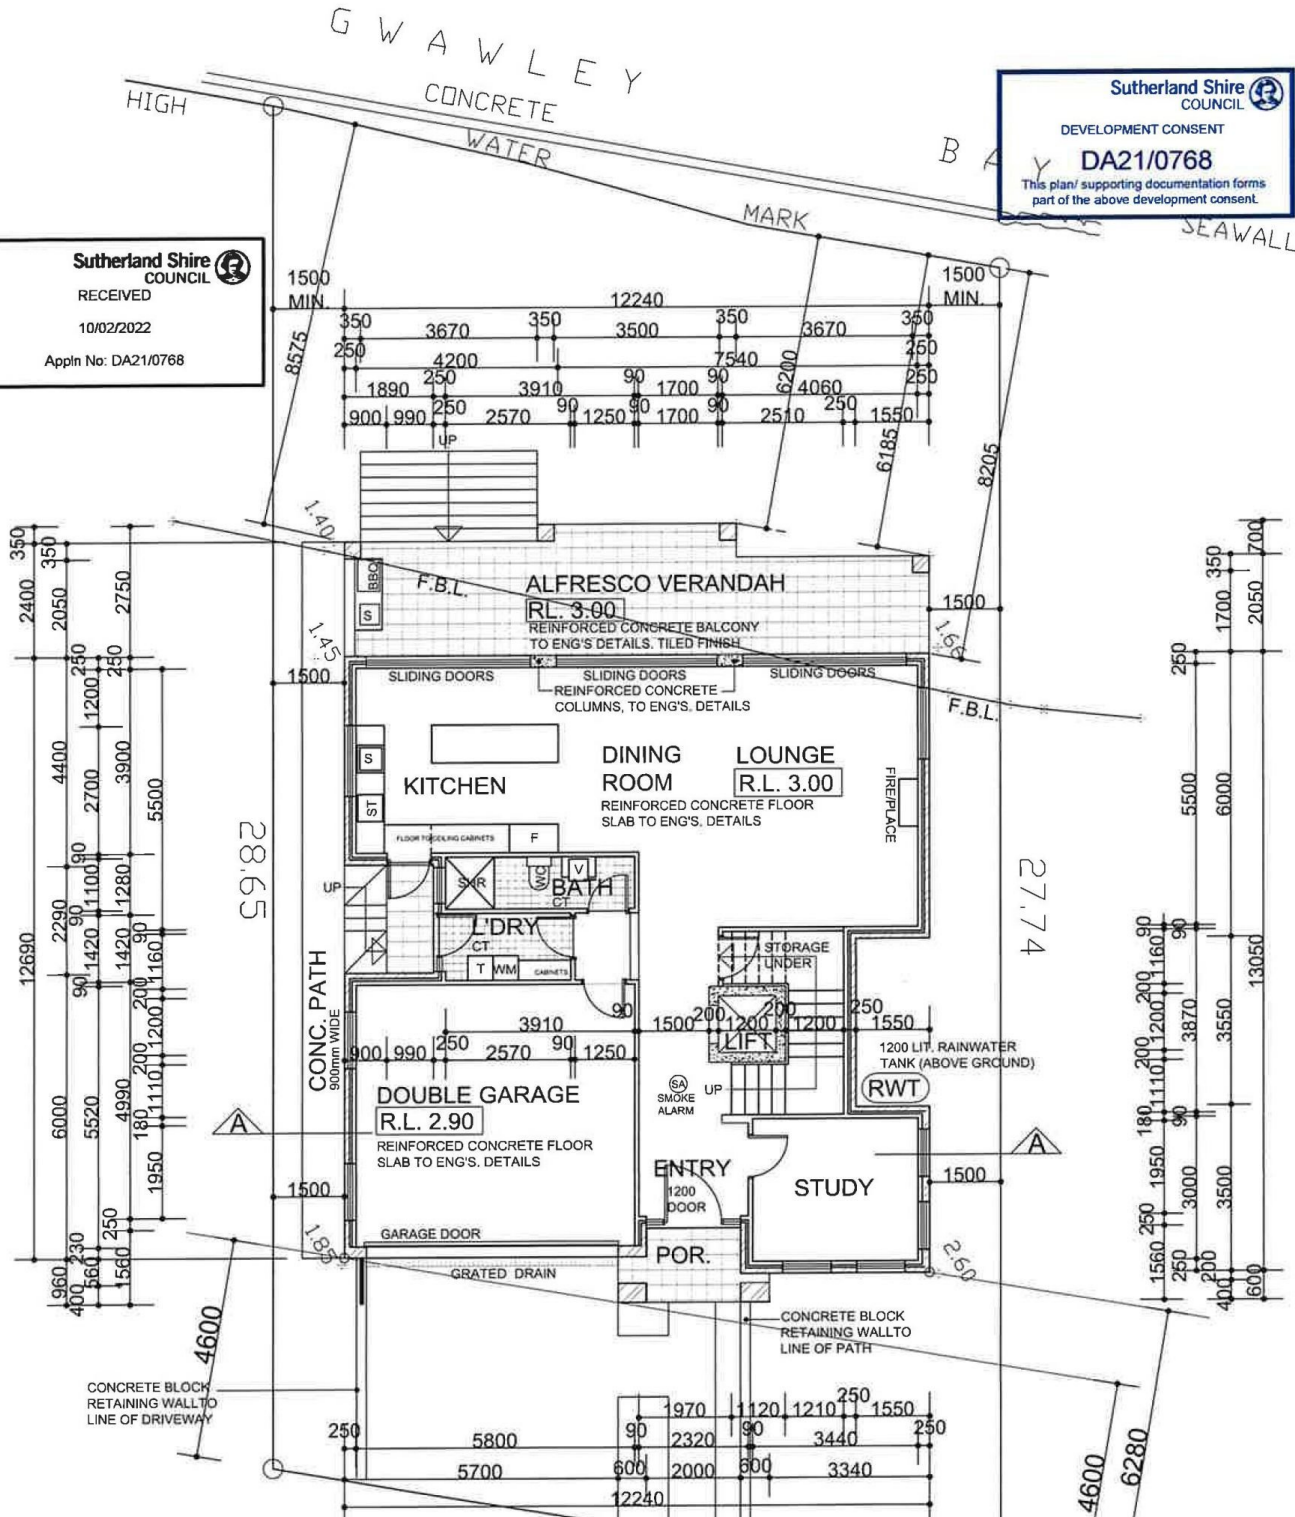

Sutherland Shire COUNCIL
 DEVELOPMENT REFUSAL
DA21/0768
 This plan/ documentation forms part of this development application which has been refused.

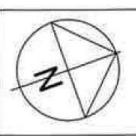

Applicant: Mr Vinko Grabovac

DRAWING:
GROUND FLOOR PLAN

PROPOSED NEW SINGLE STOREY DWELLING AT:
 No. 73 HOLT ROAD,
 TAREN POINT
 LOT 38, SEC.1, DP 6417

SCALE: 1:100
DATE: 07/ 2021
DWG.No: 2/8
REVISION A